


part first floor plan

A3 sheet = 1:100 scale

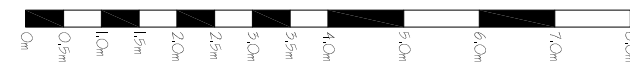

D	ANGLED WINDOW TO NEW BEDROOM TO AVOID DIRECT OVERLOOKING ONTO NEIGHBOURS	01.09.20
C	UPDATED WINDOW LOCATION	23.06.20
B	DIMENSIONS ADDED FOR SETTING OUT OF ROOMS & NEW WINDOW	16.06.20
A	FIRST FLOOR LAYOUT UPDATED AND NEW WINDOW INSERTED	15.06.20
Revision		Date

Draft Design Ltd
Architectural Design Consultants

Cartland, George Street, Hailsham, East Sussex, BN27 1AE
Tel: 01323 446612
Email: mike@draft2design.co.uk Web: www.draft2design.co.uk

JOB: Proposed Extension & Alterations at:
54 Shrub Lane
Burwash
East Sussex
TN19 7EB
CLIENT: Mr & Mrs J Birdsey

TITLE: **planning proposed details**

DATE: 12.06.20 SCALE: 1:100 DRG. NO: 1932/07 REV: D