


SHRUB LANE, BURWASH

SKETCH ELEVATIONS & SITE CONTEXT

New homes will be of high quality construction, and designed in an architectural style befitting the village aesthetic of Burwash. This would be complemented by the development's woodland surroundings, thereby ensuring a rural character is established.

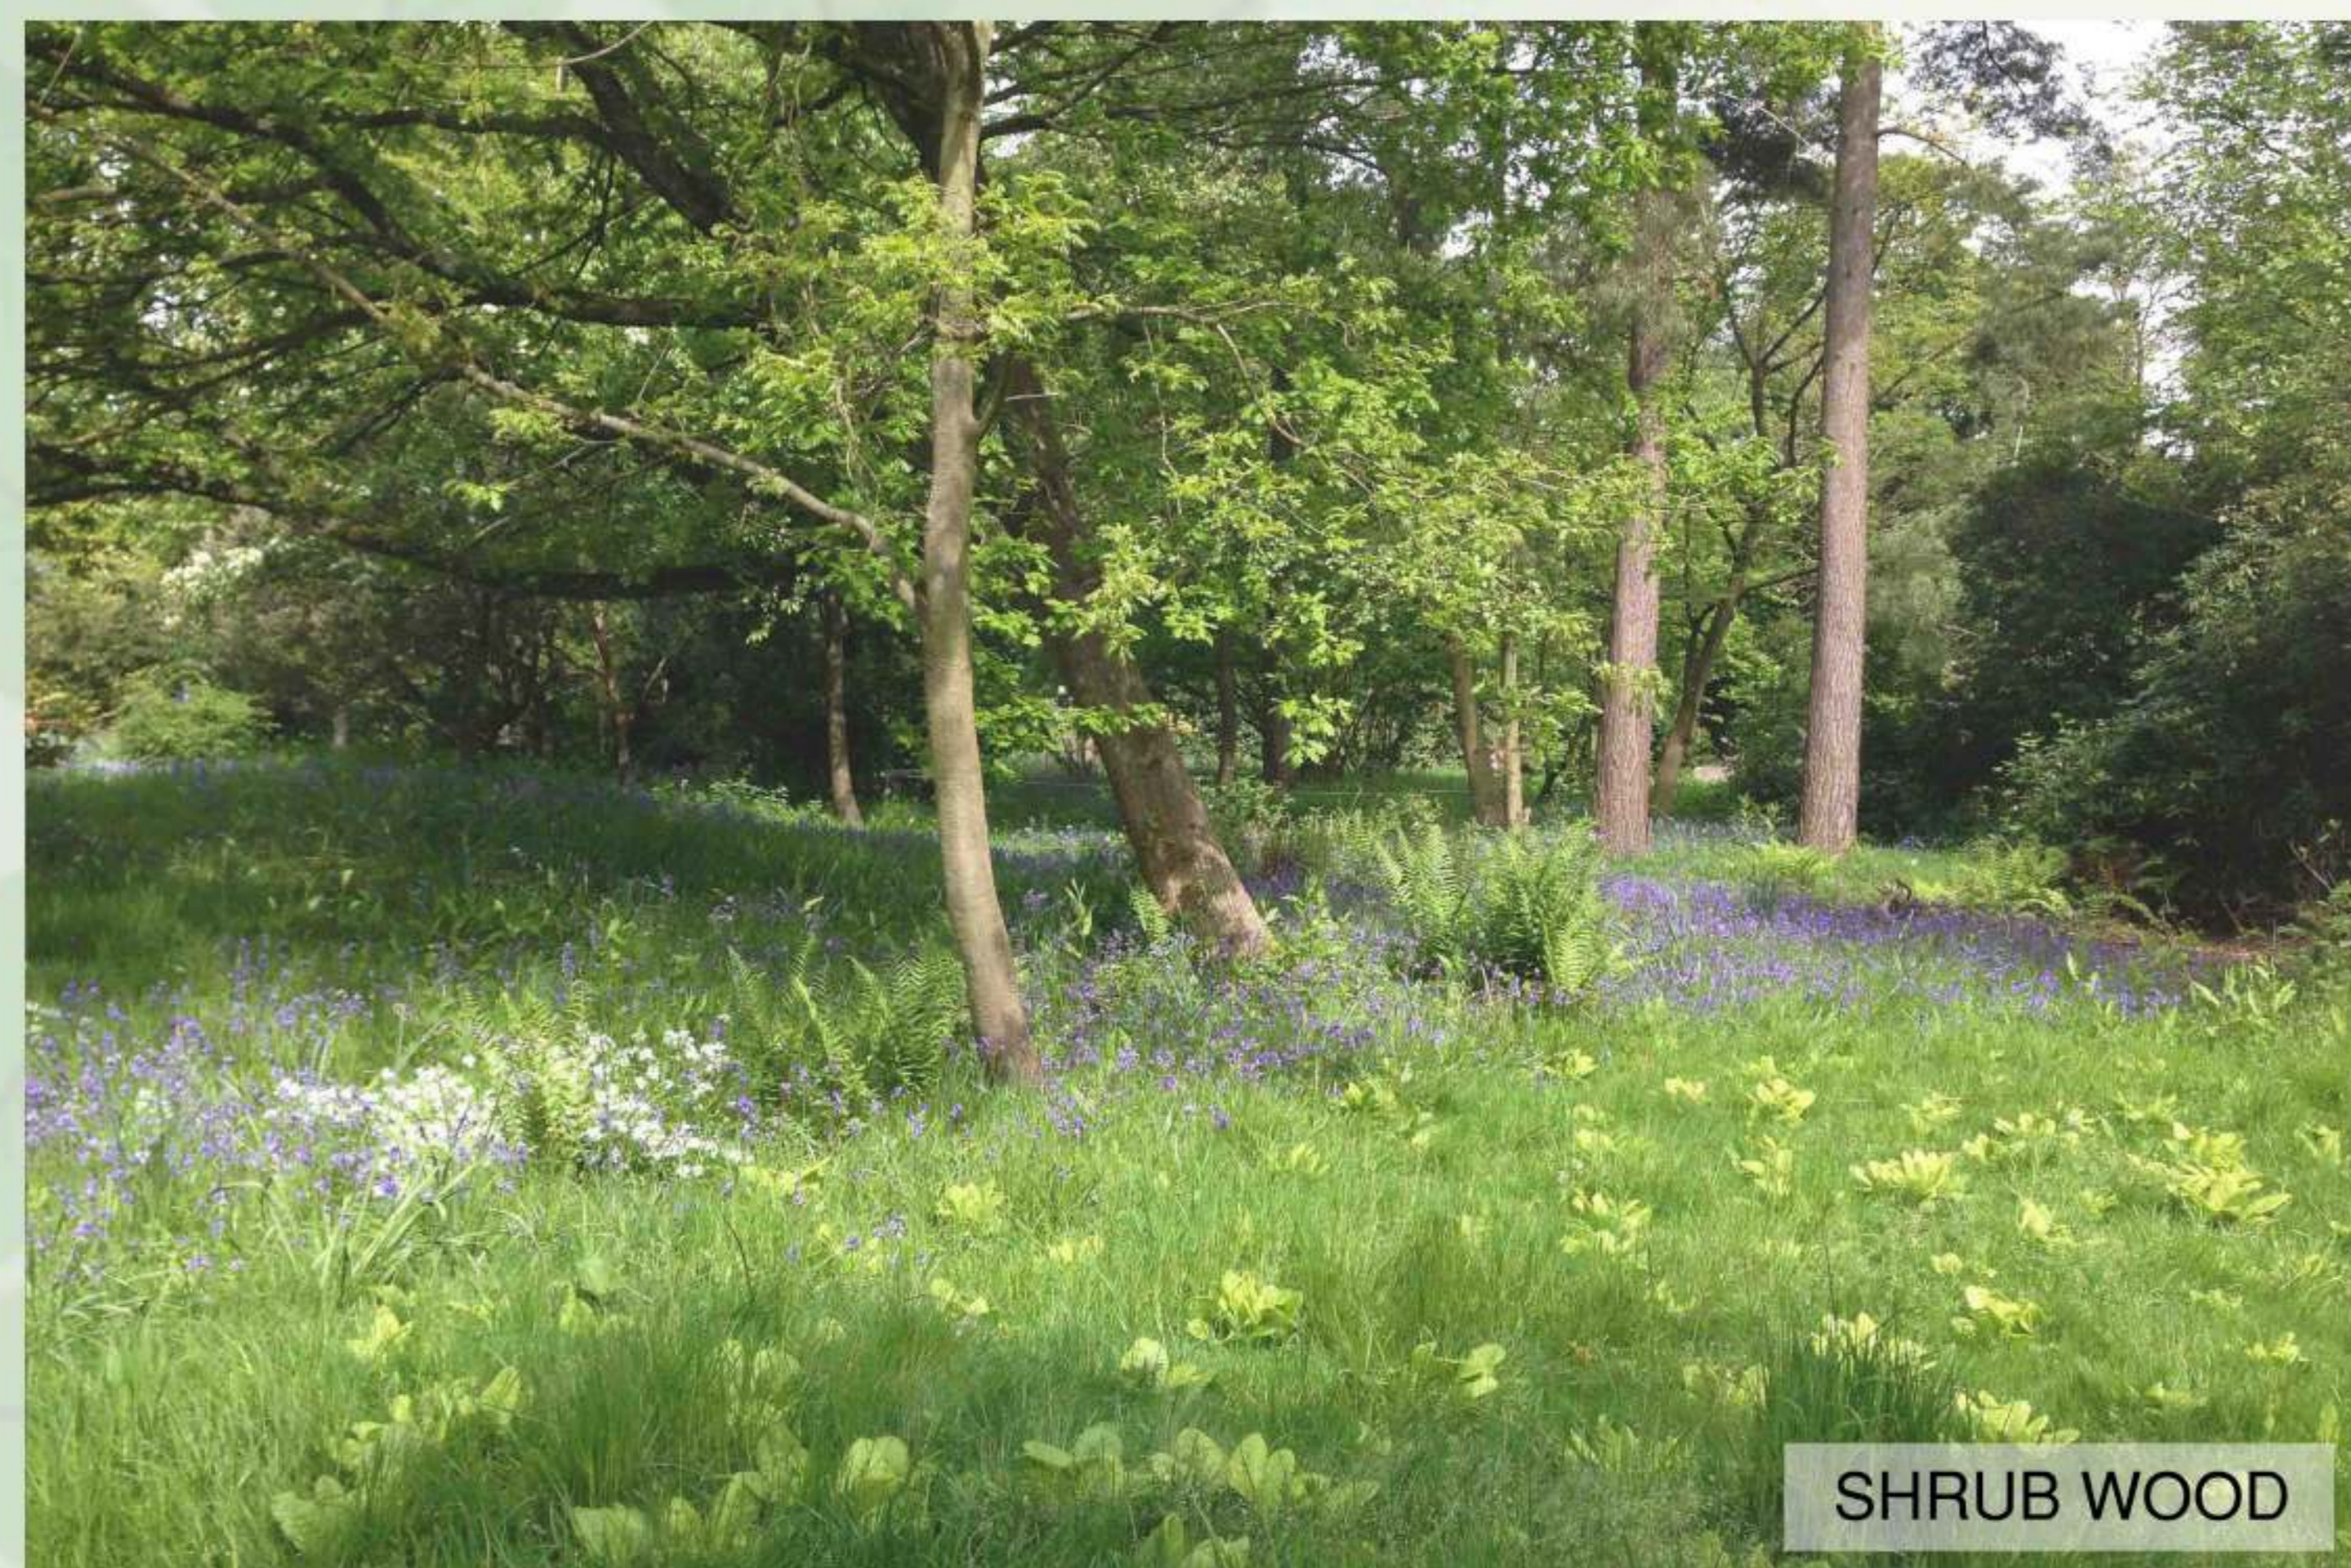

PRP

