
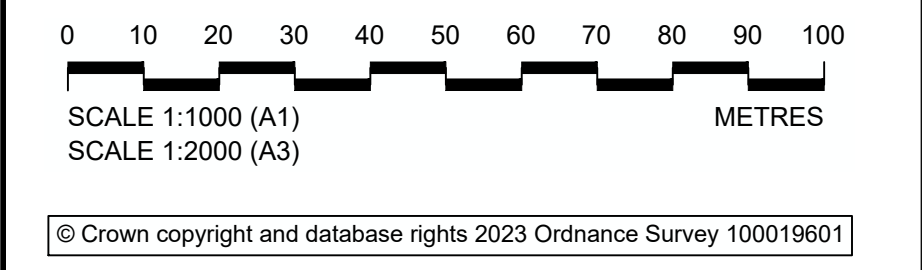


- NOTES:-
- 1 Background based on Ordnance Survey Mapping.
 - 2 The extent of the proposed speed limit alterations shown are indicative only, based on the limits sketched and informally agreed by ESCC and Sussex Police.
 - 3 All existing 30 speed limit roundel road markings on A265 will be changed to 20 speed speed limit roundels.
 - 4 Not all the existing centre lines, edge lines, parking restrictions road marking and traffic signs are shown for clarity.

- LEGEND:-
- Proposed 40mph speed limit.
 - Proposed 20mph speed limit.
 - Proposed red surfacing with '40' / '20' roundel as appropriate.

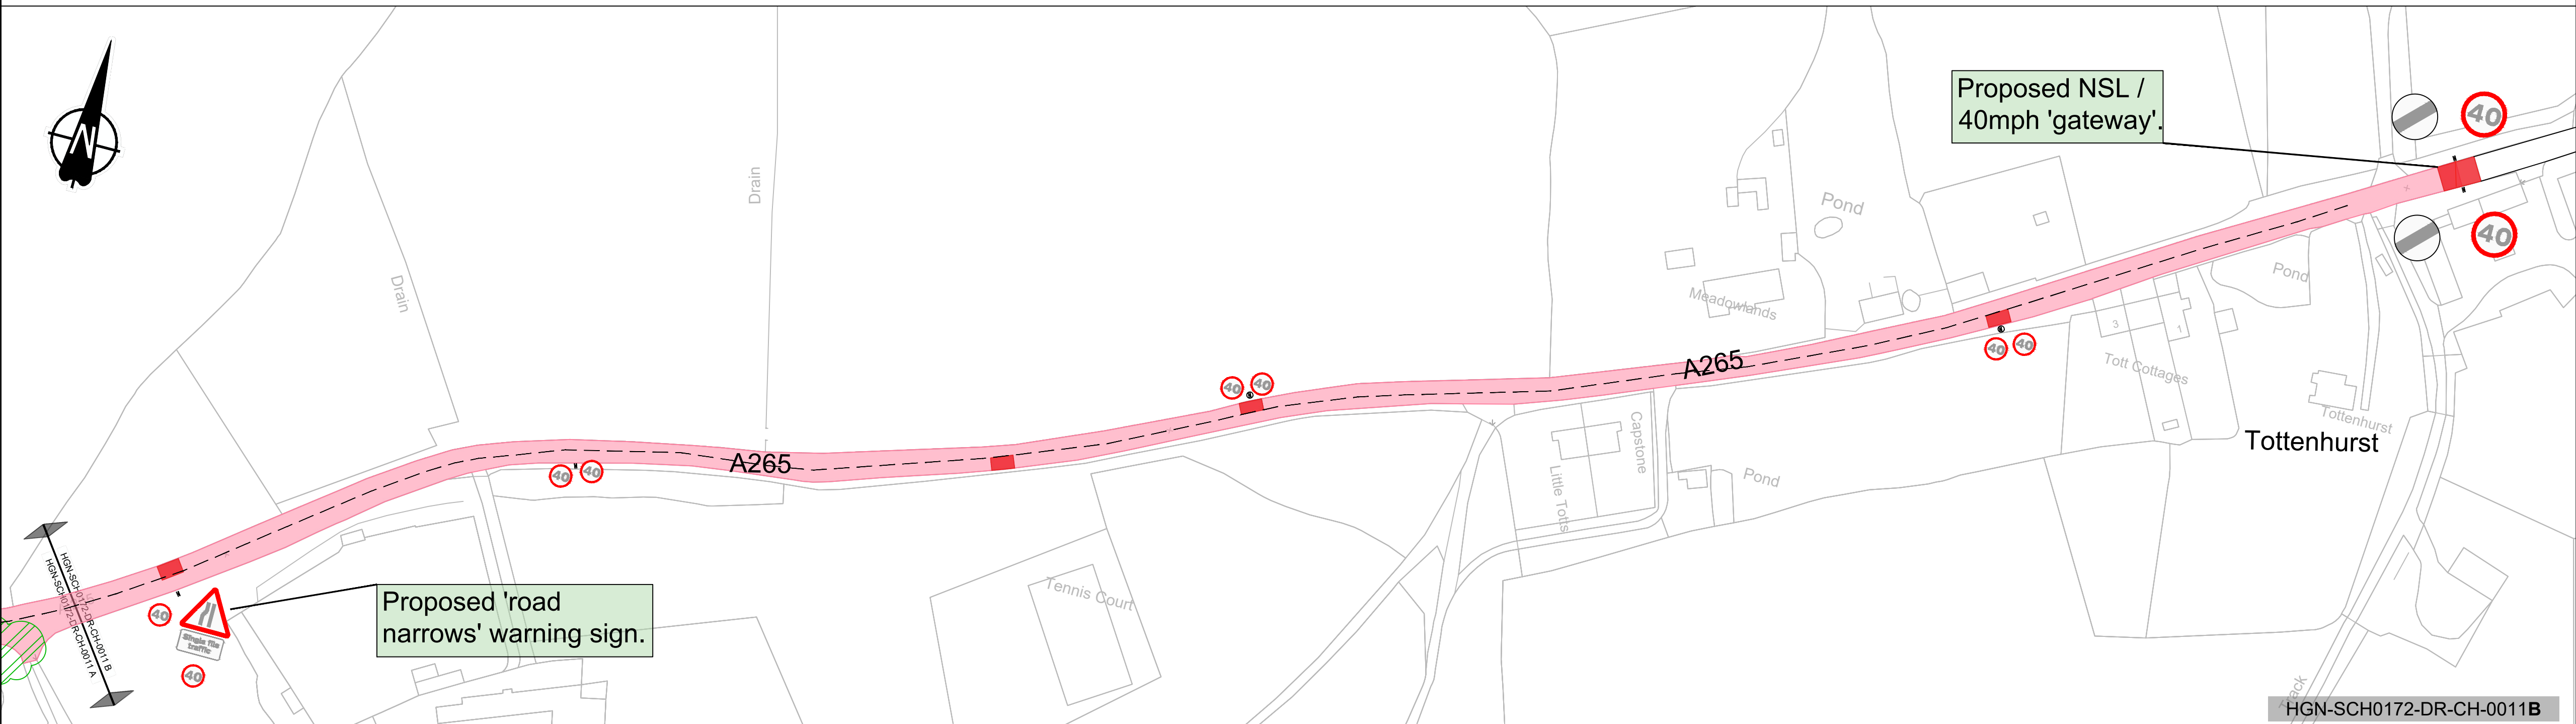

P01	S2	25/04/2023	First Issue	CK/IT	CK	IT
Rev	Status	Rev. Date	Purpose of revision	Drawn	Checked	Approved

East Sussex Highways
A partnership between:
OCCIPAL Jacobs
Supporting East Sussex
EAST SUSSEX HIGHWAYS
RINGMER DEPOT, THE BROYLE
RINGMER, EAST SUSSEX, BN8 5NP
Tel. 0345 60 80 193 www.eastsussexhighways.com

Project	A265 HIGH STREET, BURWASH
Drawing title	PROPOSED 20MPH SPEED LIMIT PRELIMINARY DESIGN Sheet 2 of 3

Status	S2	Revision	P01
Scale	1:1000	Date	25/04/2023
Drawn By	CK / IT		
Checked By	CK		
Approved By	IT		
Project No.	3520000	Originator	ESH
Drawing number	HGN-SCH0172-DR-CH-0011	Original Size	A1